


Location Plan

Central Ipswich Primary School - Carr Street

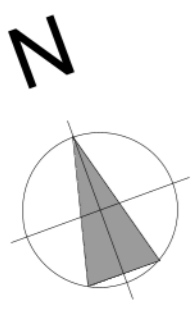




Proposed Primary School First Floor Plan




Proposed Primary School Ground Floor Plan

Proposed Primary School Floor Plans

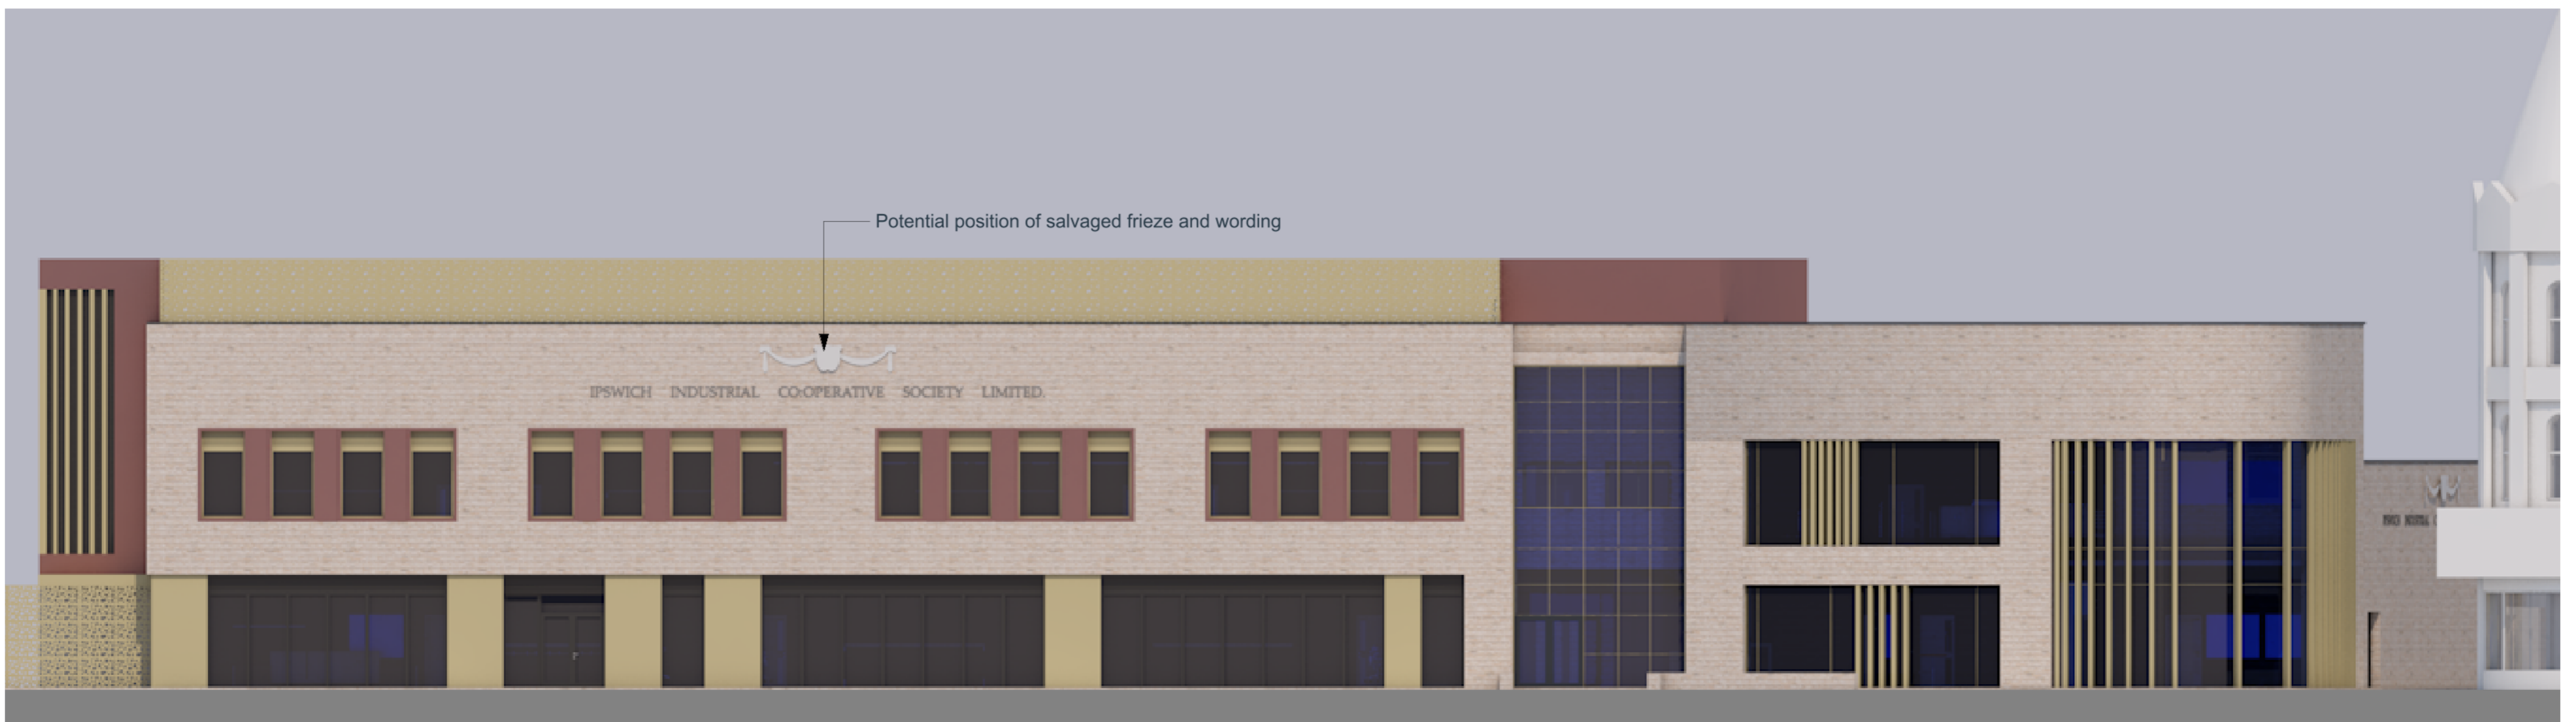

Elevation 01 - View from Carr Street

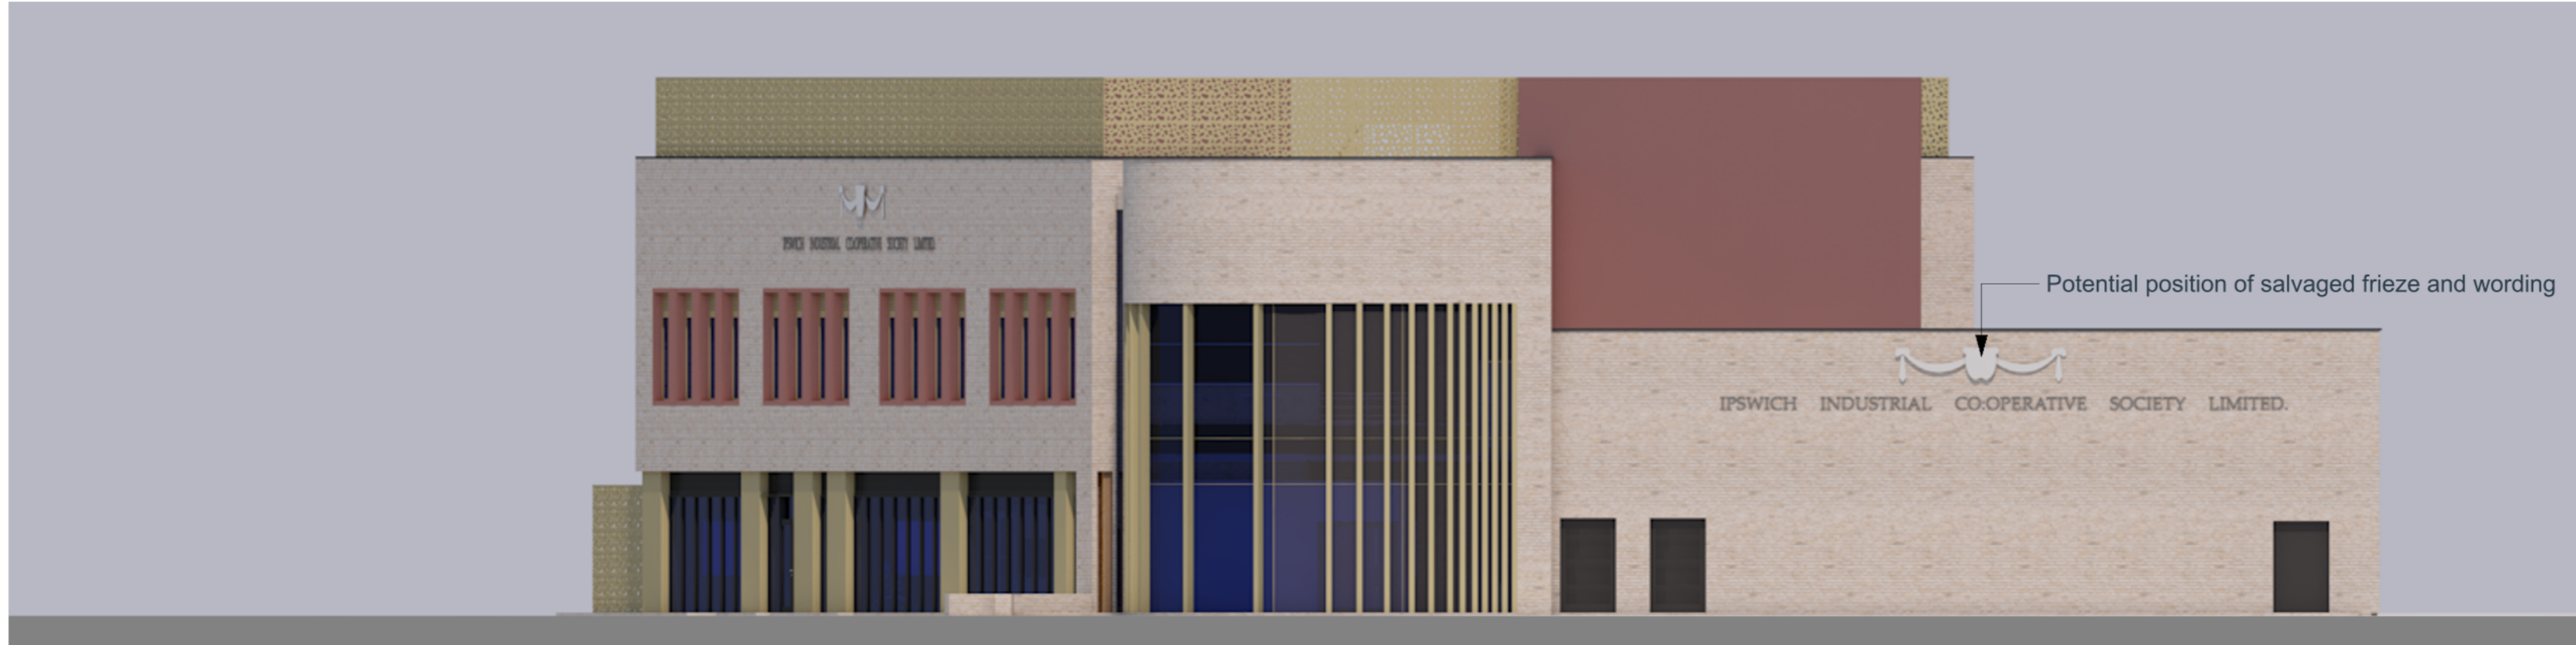

Elevation 02 - View from Cox Lane








Elevation 03 - View from Upper Barclay Street




Elevation 04 - View from Upper Orwell Street


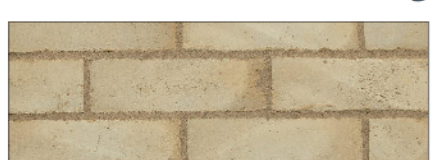
Materials Key

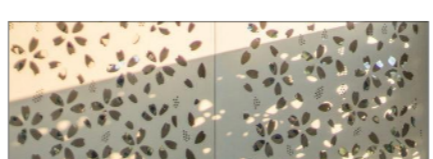	Example of Buff brickwork		Example of Aluminium Fins
	Example of Colour for Render		Example of Perforated fencing
	Example of Colour for Render		

Elevation Key Plan

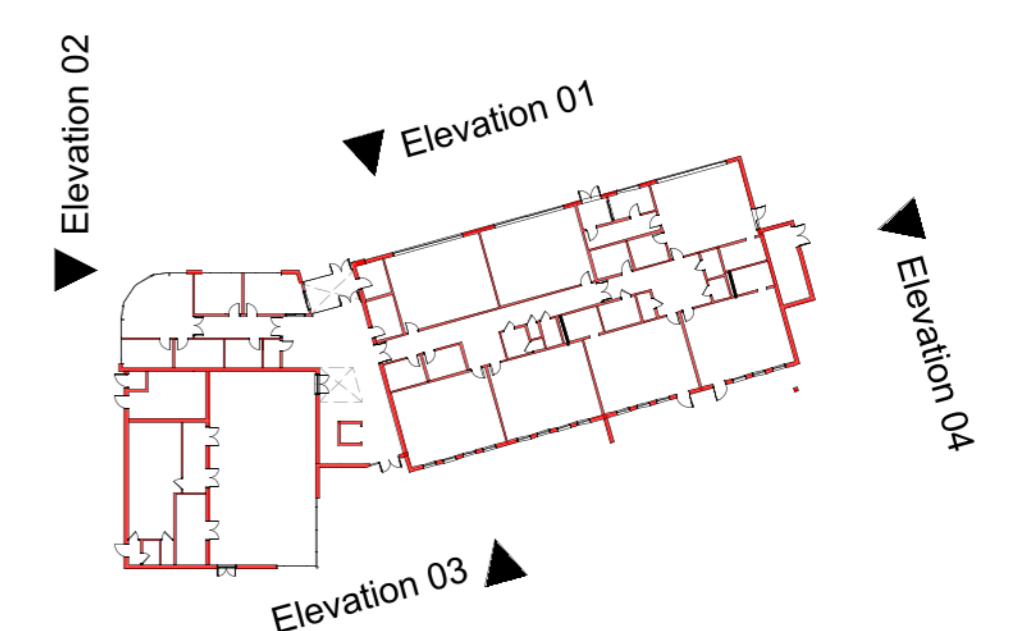

Proposed Primary School Elevations

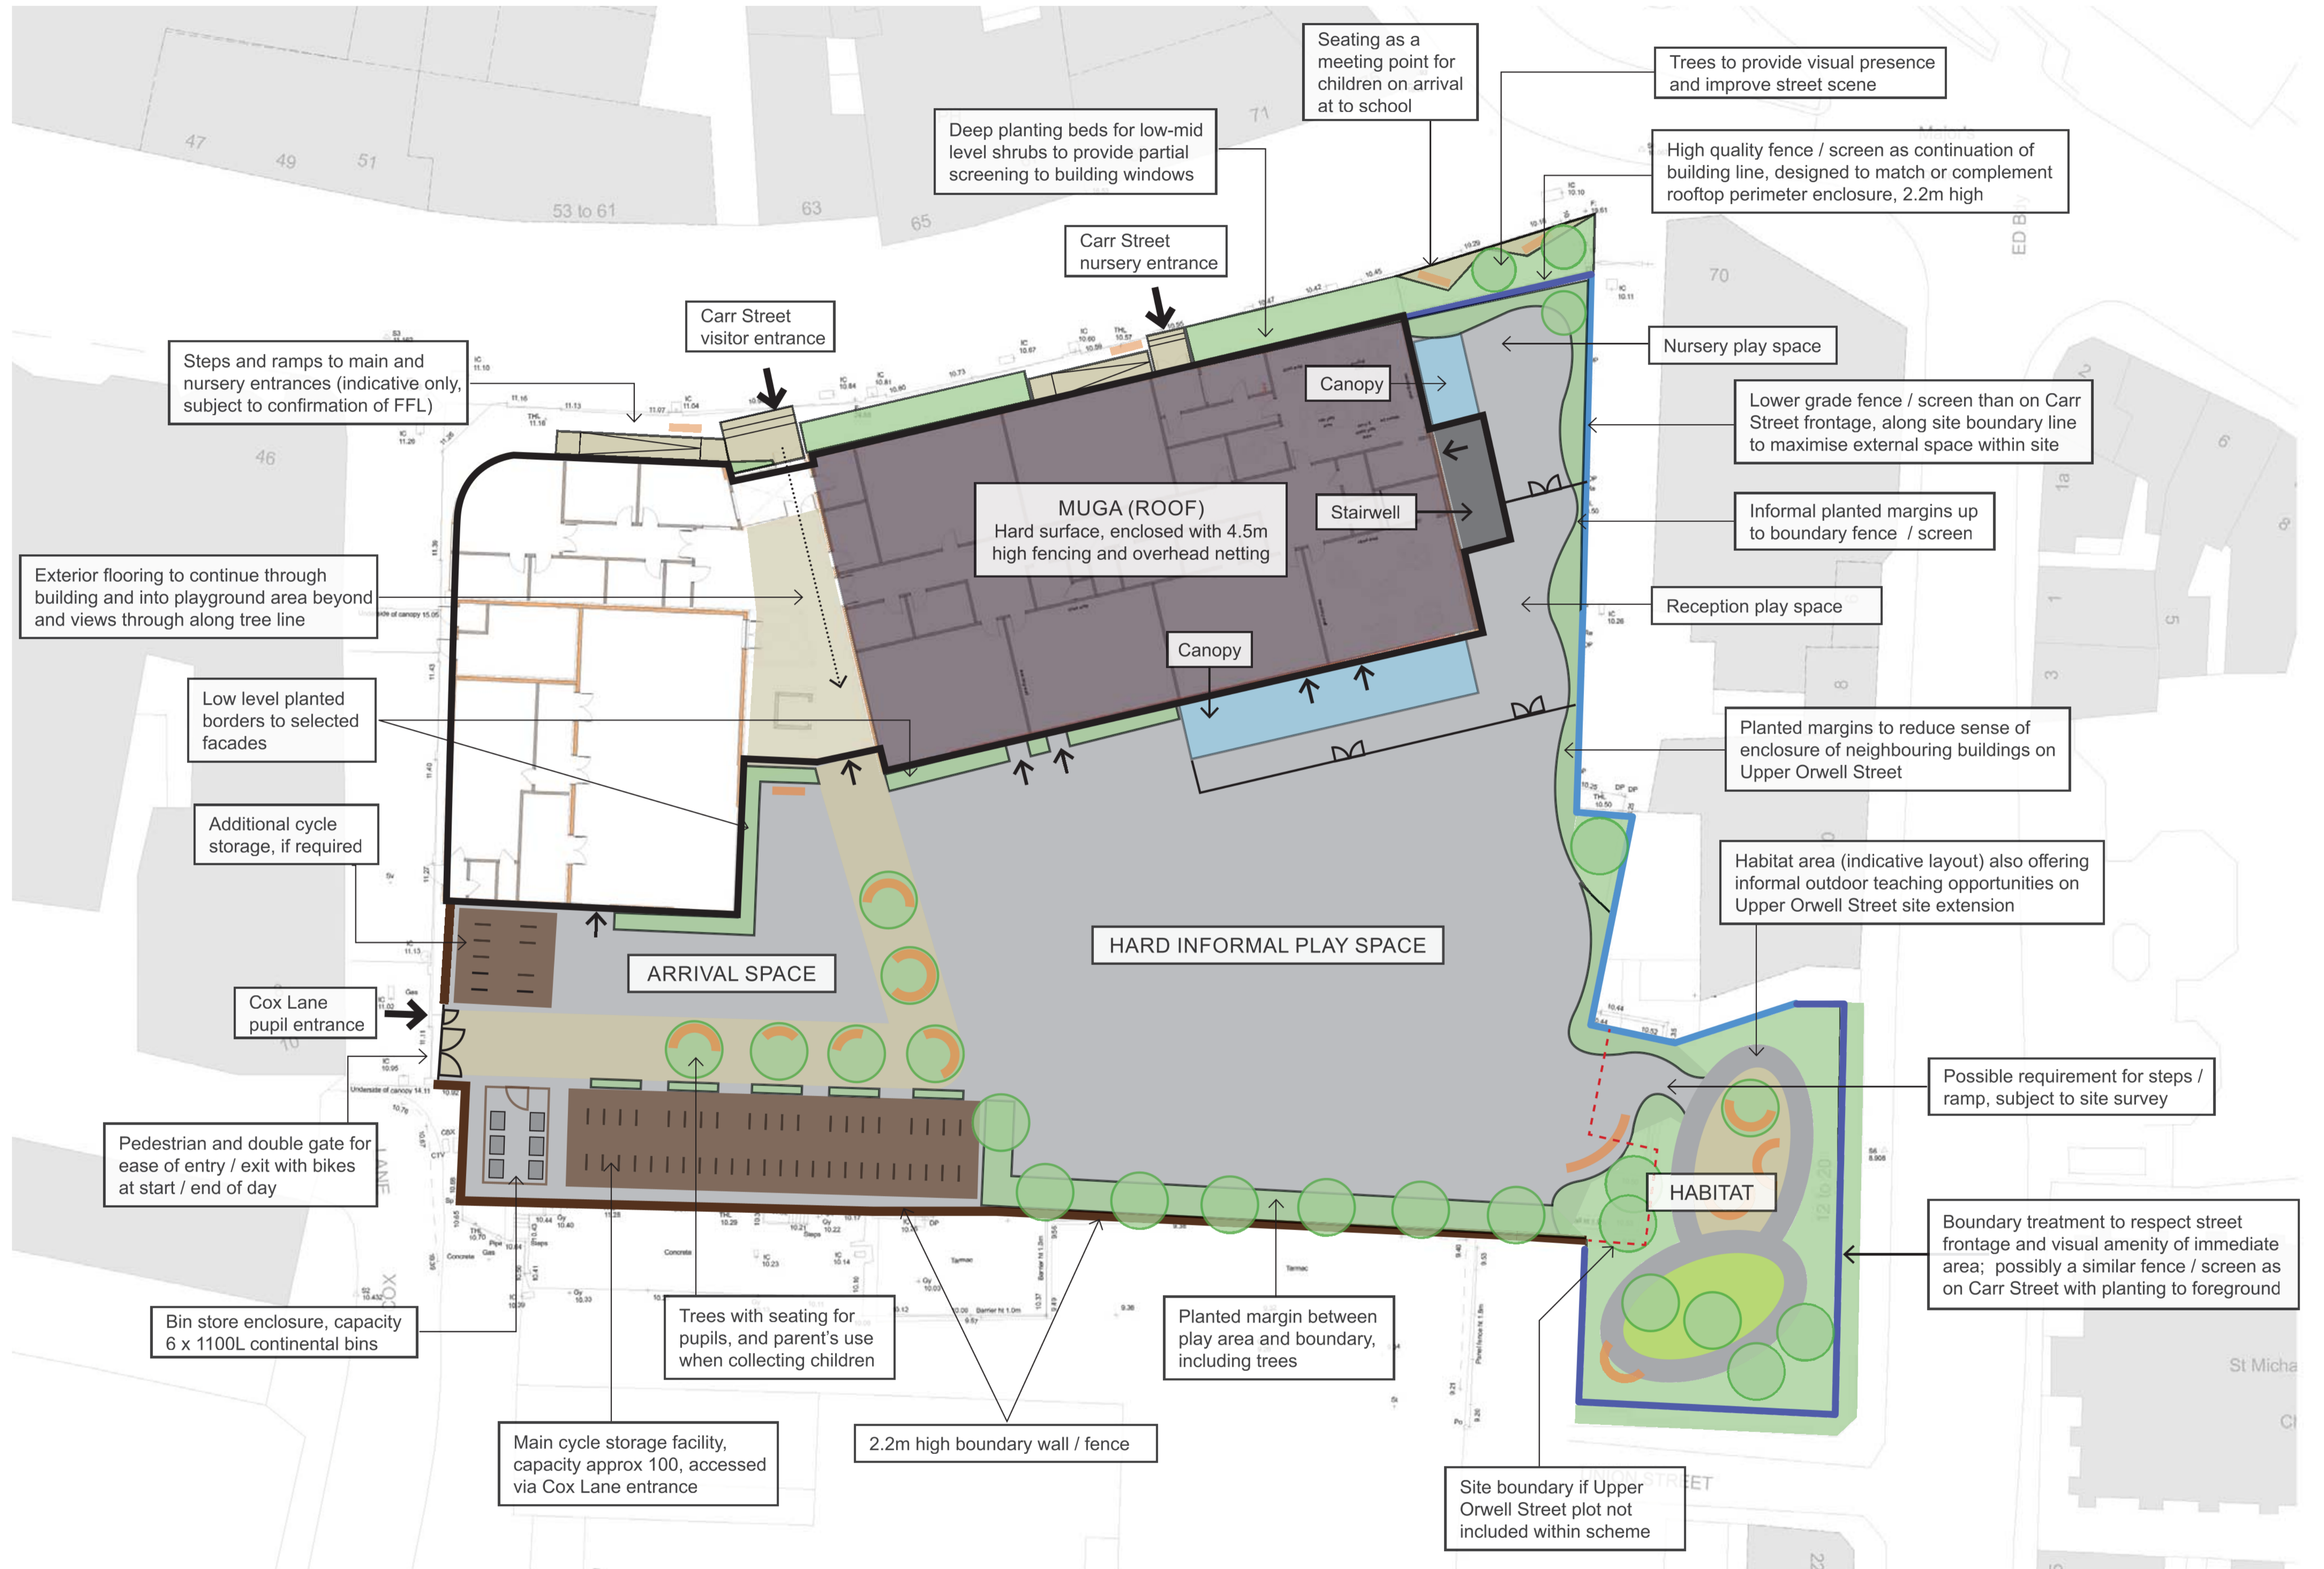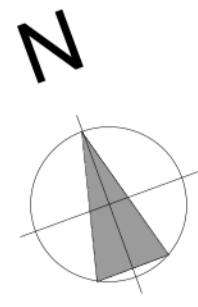

Proposed Site

Central Ipswich Primary School - Carr Street






Visual 01 - Along Carr Street



Visual 02 - From Majors Corner

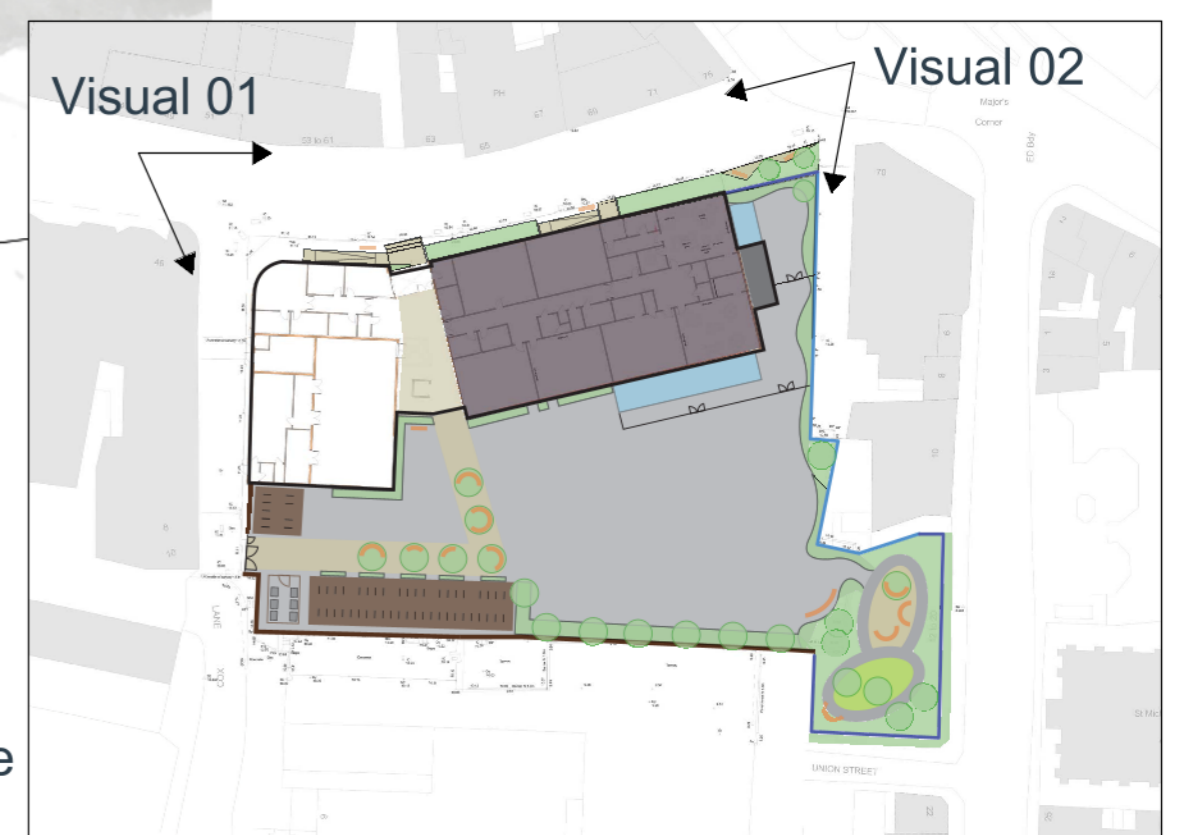

Key showing Vantage points of the Visuals

Building Visualisations